


PELAN LANTAI
Scale 1:100(A3)

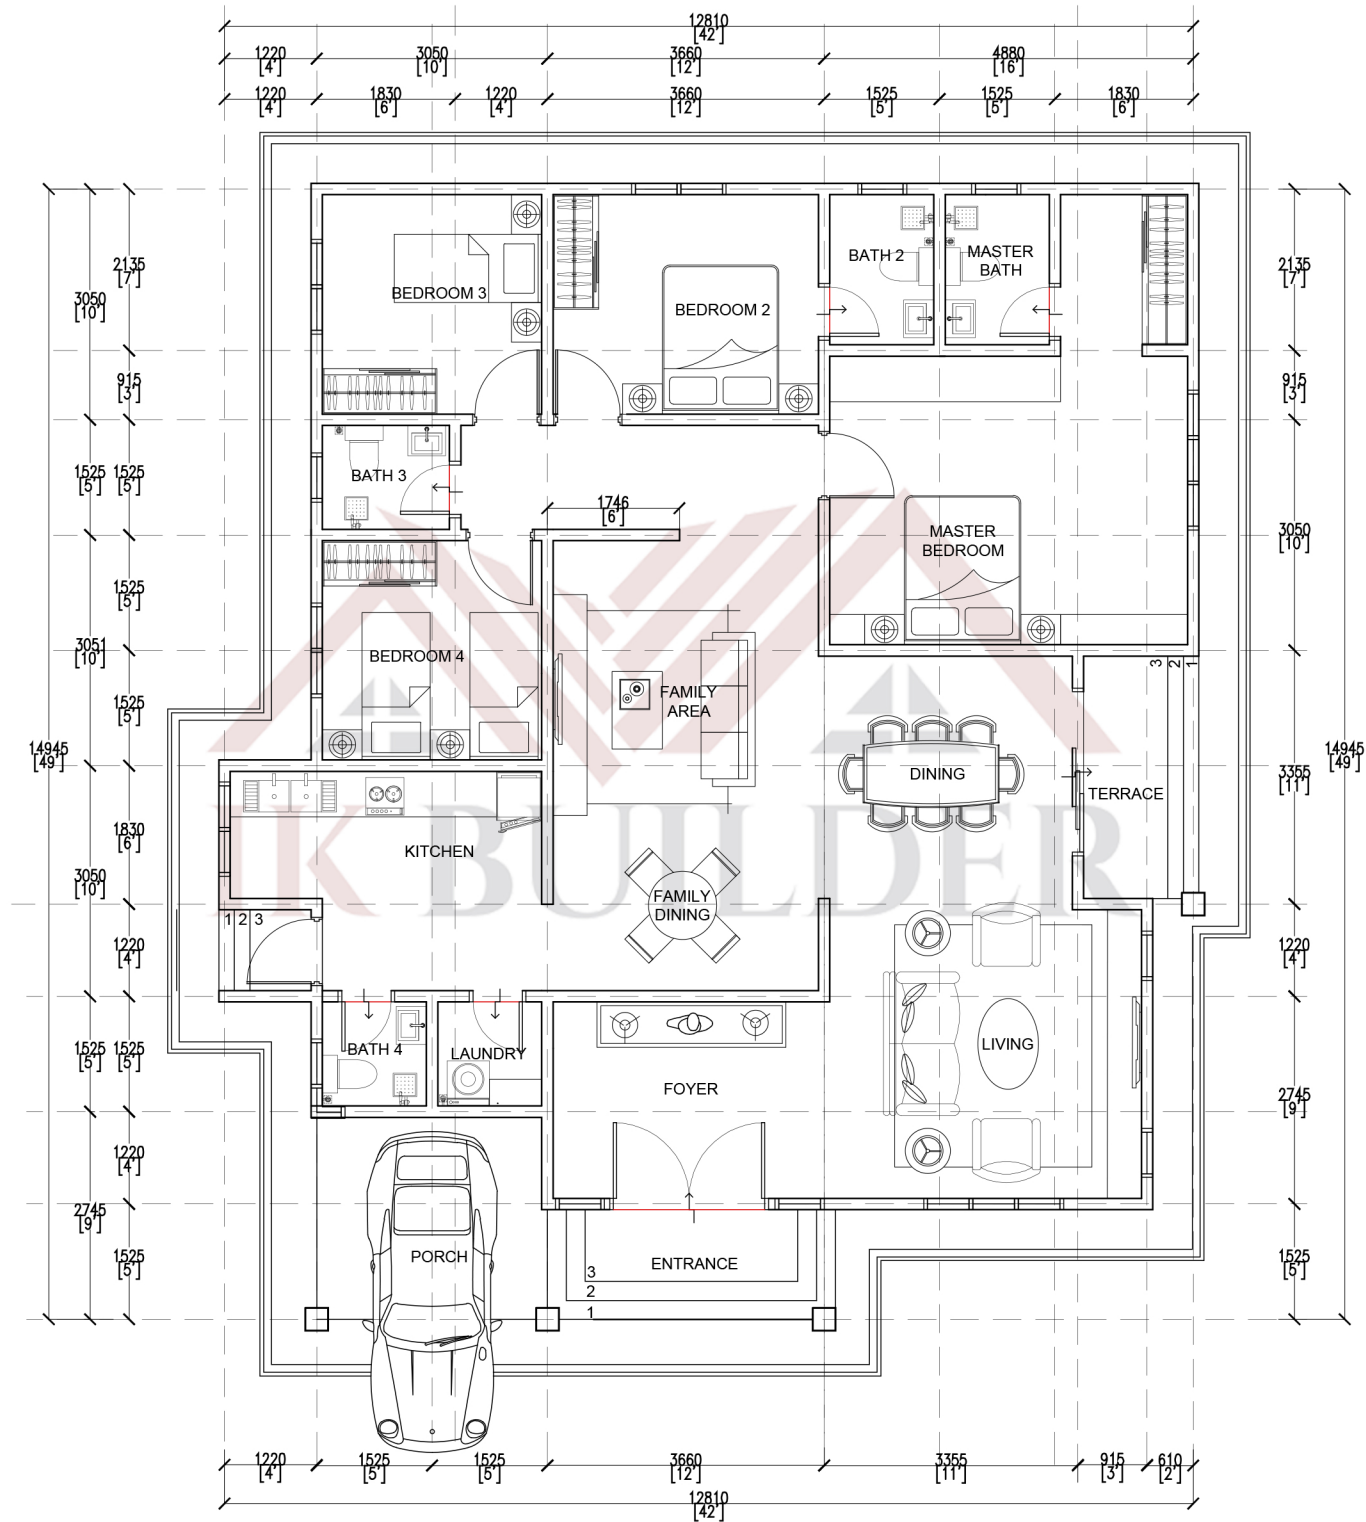

Contractor:



F5, Taman orkid, Lorong Orkid,
Batu10, Kebun Baharu, Kuala Langat,
Telok Panglima Garang, Selangor,
Malaysia.

Prepare By :



AXIS DESIGN SYSTEM ENTERPRISE
SA0464691-W
Tel. : +6011 23845458
Email: axisdesign@gmail.com

Drawing Title :

FLOOR PLAN (4 ROOM , 4 BATH)

Rev	Date	Particular	Reason

AREA : 167.0SQM/1797SQFT Date : 07/02/2021

Check by : Scale : AS SHOWN

Drawing No. :
AXIS/IK-003/2021

Revision